


Steiner AG
Hagenholzstrasse 56
8050 Zürich
T +41 58 445 20 00
F +41 58 445 30 00

1111076
Manegg Mitte
8041 Zürich

Bauplatzinstallationsplan

Erstellungsdatum: 13.05.2020, Gez.: taa

Freihaltezone Sihlufer, 10m Entlang Spulenweg

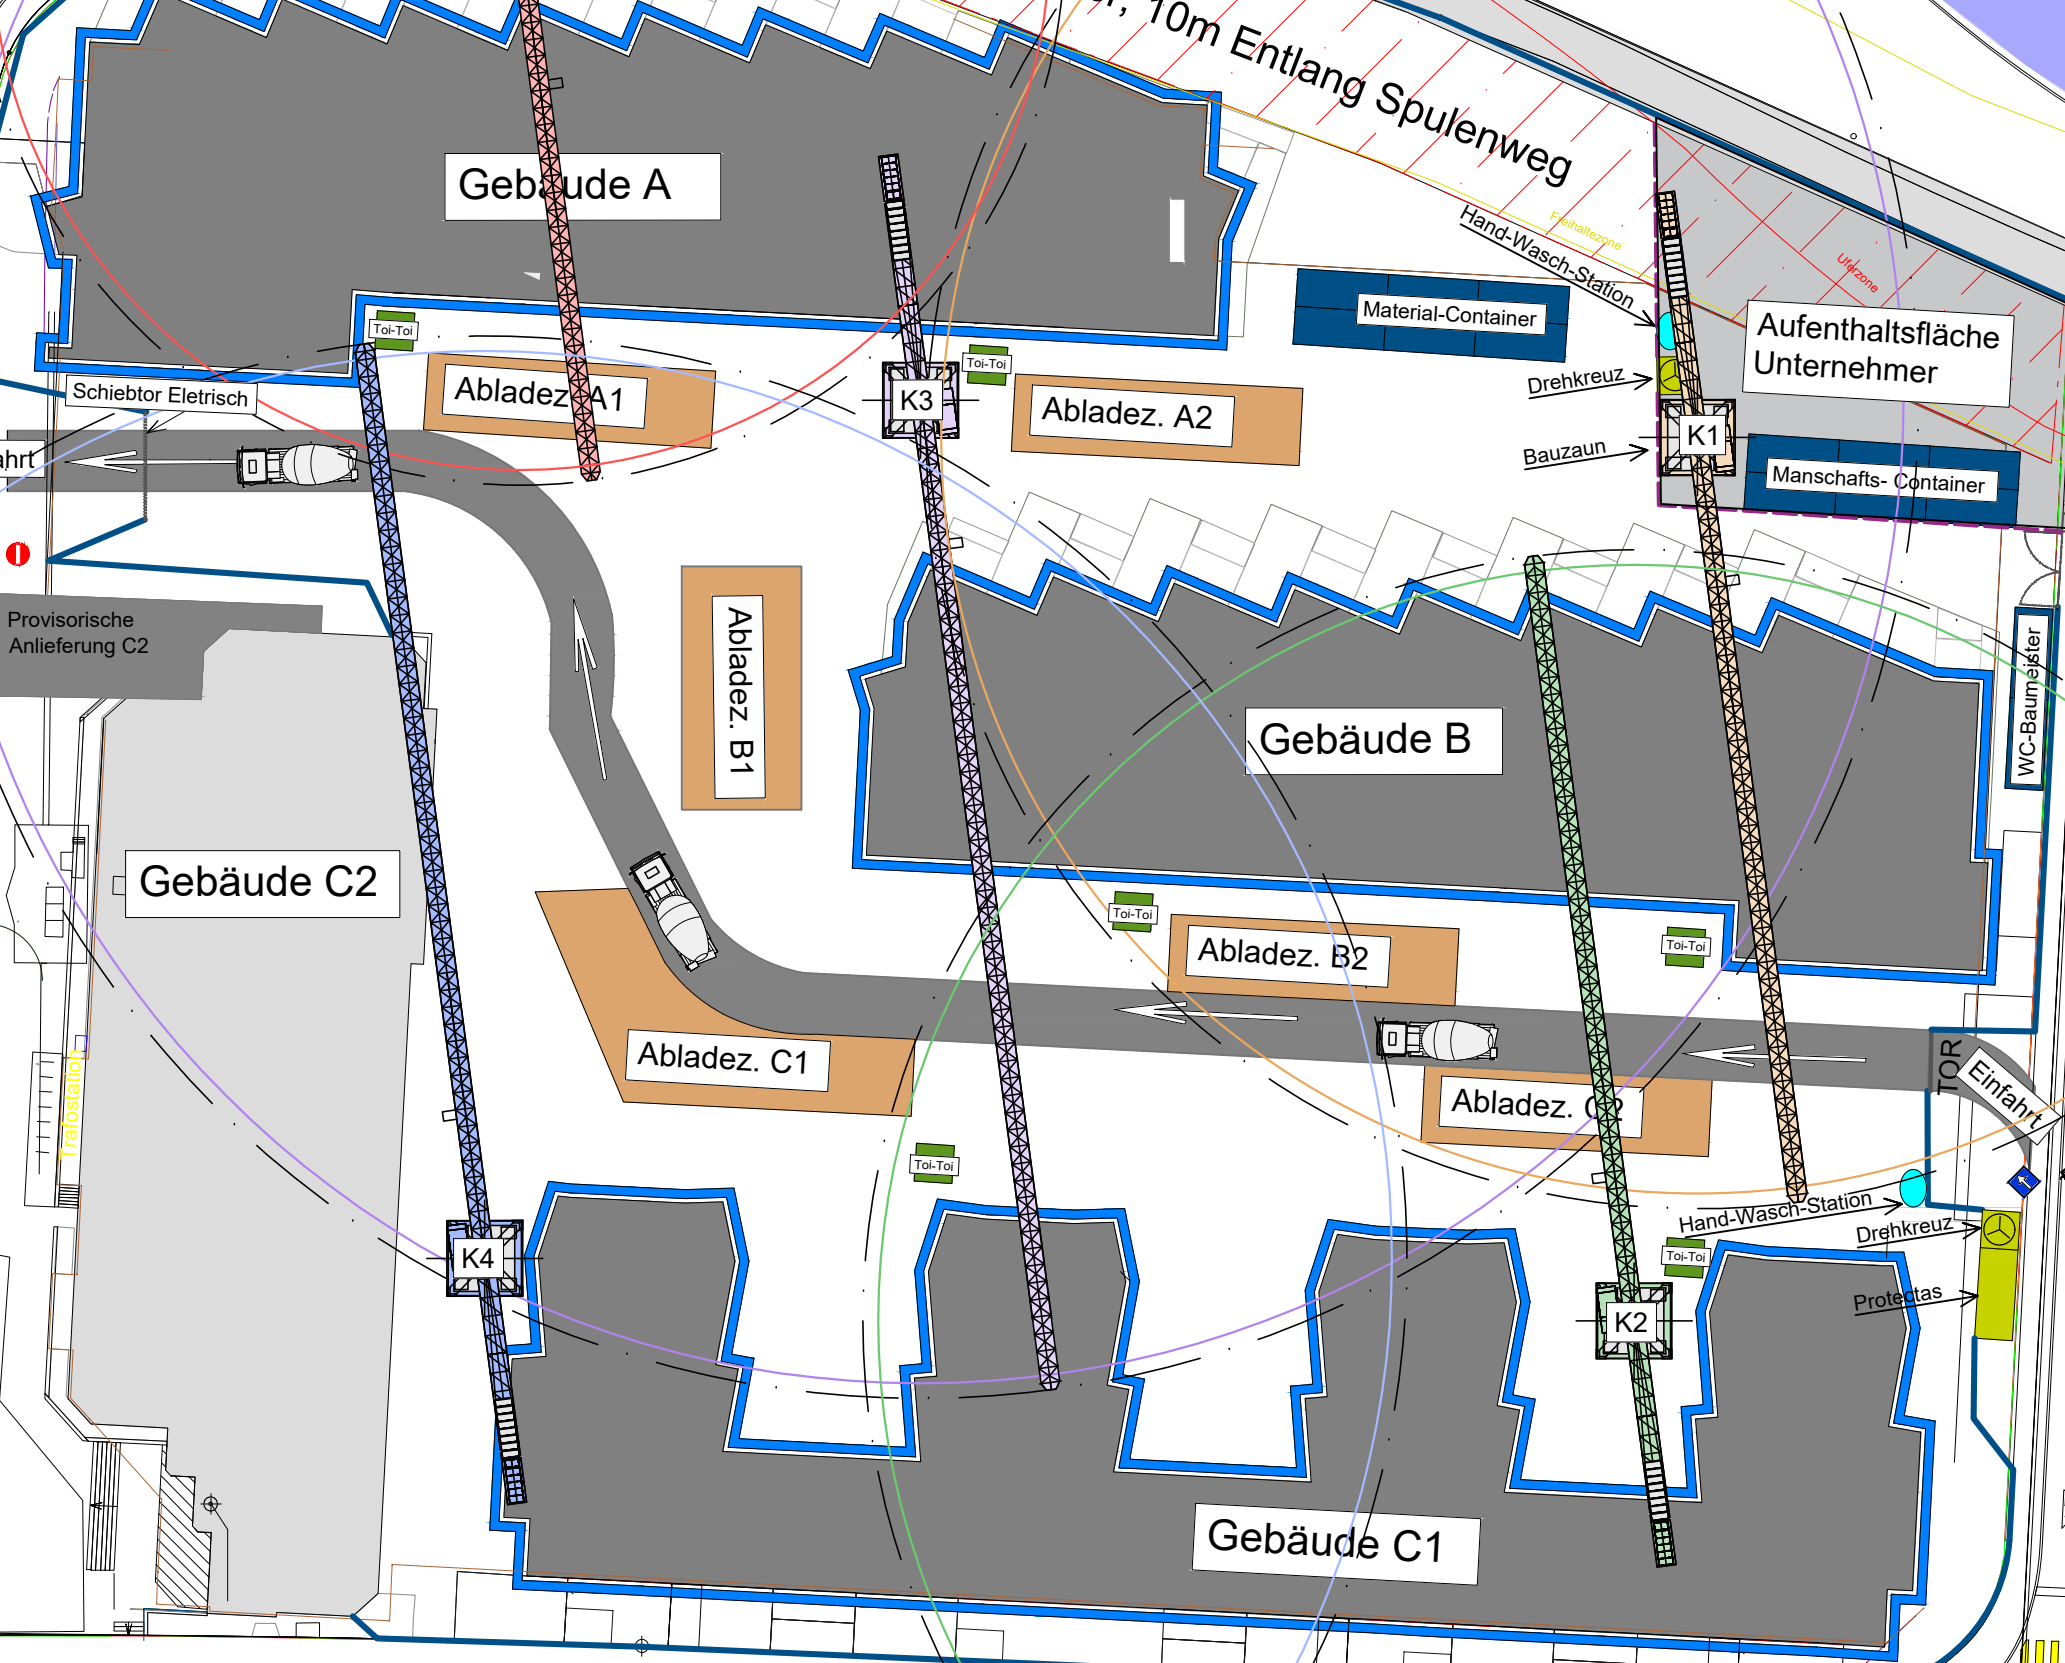

Spindelstrasse

Allmendstrasse

Allmendstrasse

Kran Legende:

- K1**
Typ Raimondi MRT 189
AL 48.0m HK 48.0m
Ecklast Max. 654KN
- K2**
Typ Raimondi MRT 189
AL 48.0m HK 40.0m
Ecklast Max. 770KN
- K3**
Typ Raimondi MRT 1223
AL 66.0m HK 66.0m
Ecklast Max. 1250KN
- K4**
Typ Raimondi MRT 1223
AL 60.0m HK 57.0m
Ecklast Max. 1250KN
- K5**
Typ Raimondi MRT 84
AL 36.0m HK 36.0m
Ecklast Max. 383KN